


Function Areas:

A	Laboratory
B	First Aid / Phlebotomy / Examination
C	Clinic Beds (Resting / Examination)
D	Lactation
E	Multi - purpose
F	Doctor's Office / Consultation
G	Reception
H	Waiting


LEGEND:

P-#	Partition Panel
C-#	Partition Curtain
D-#	Partition-Curtain
(A)...	Rooms / Area

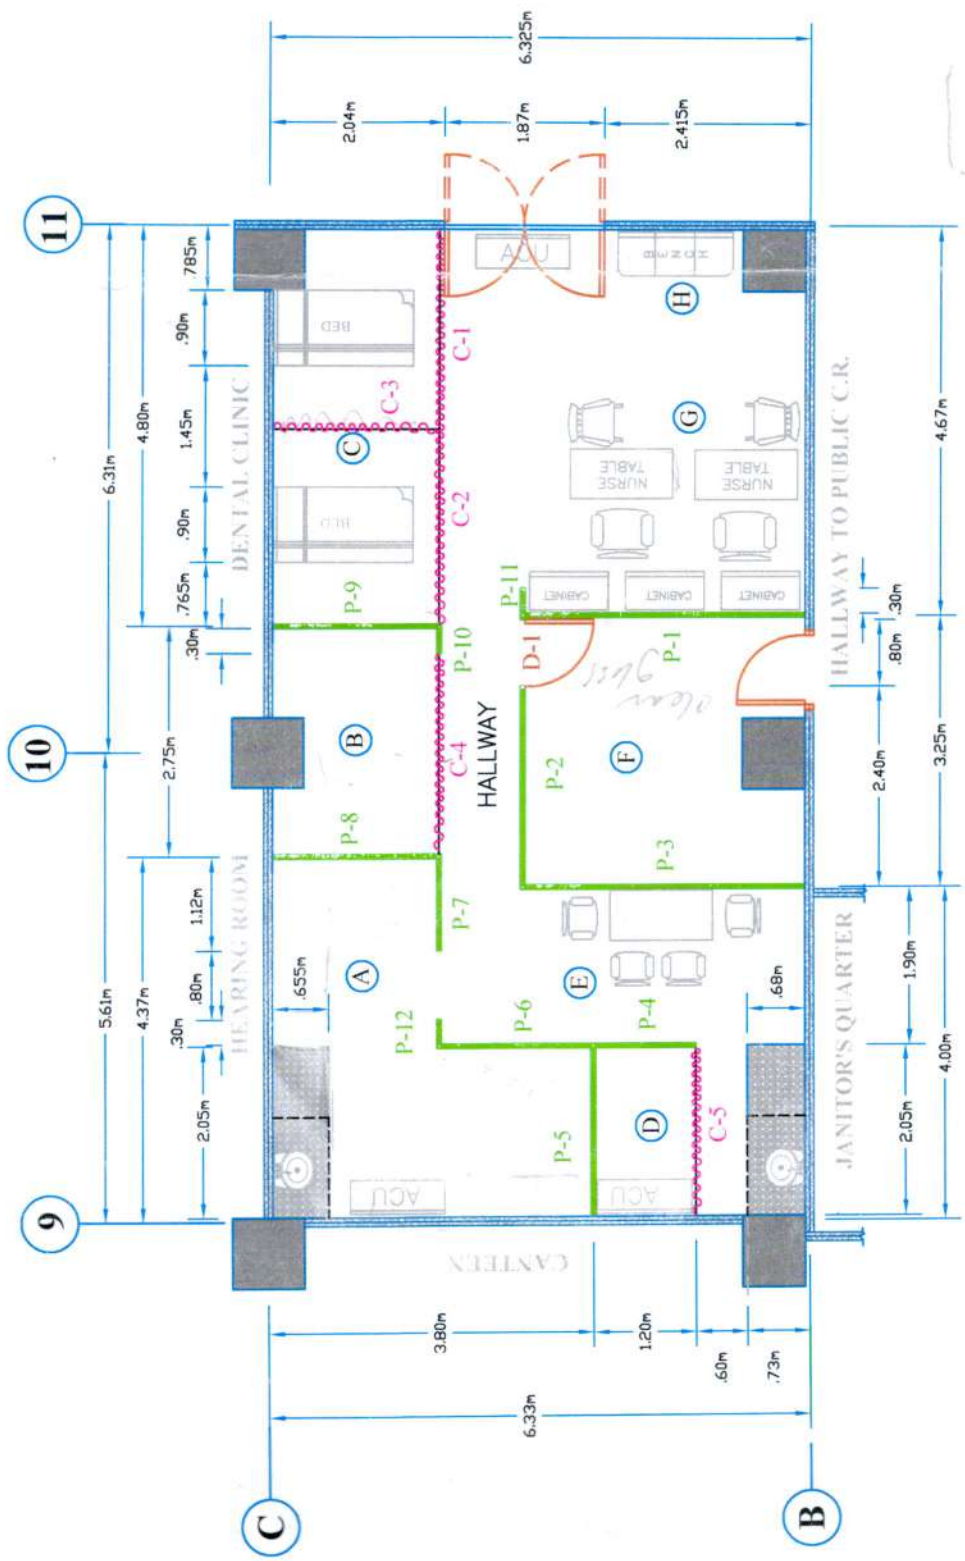

Floor Plan
SCALE: 1:100 MTS.



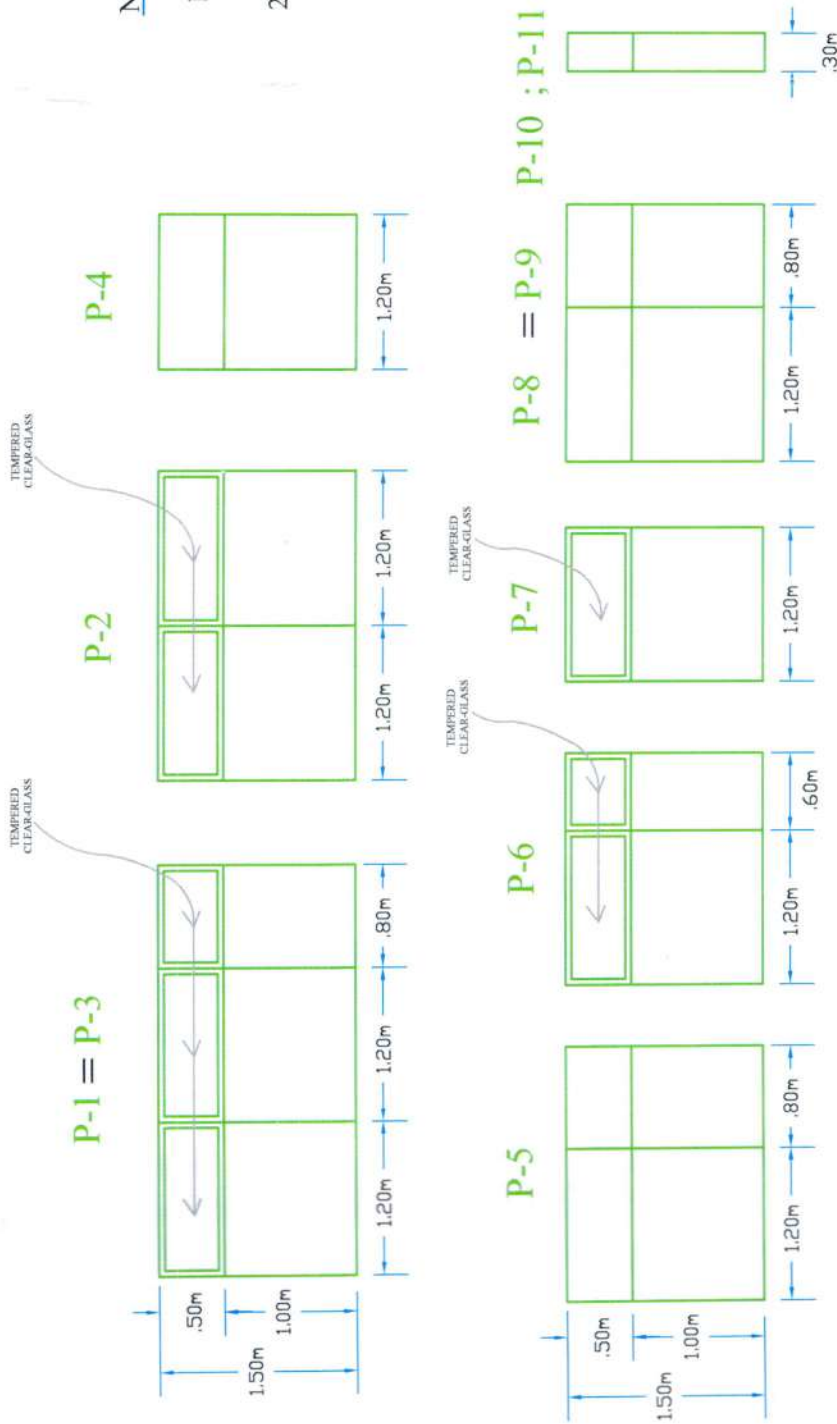


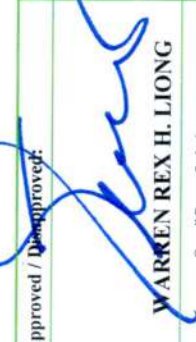
	Project: PROPOSED RENOVATION OF OMB MEDICAL CLINIC Location: Ground Floor, Ombudsman Main Building Alhamb Road, Diliman, Quezon City	End-user:  MARIA CELINA J. CRUZ Medical Officer IV, HRMD	Recommending Approval:  EMMANUEL O. VERGARA Director IV, CAS	Approved / Disapproved:  WARREN REX H. LIONG Overall Deputy Ombudsman	Sheet No.: 1/4 Drawing No.: 1
	Assist. to Ombudsman, GAO LEILANIE BERNADETTE C. CABRAS 7/27				




Notes:


- 1.) Color Scheme shall be proposed by end-user and approved by the Management.
- 2.) Clear Glasses at Partition Panels P-1, P-2, P-3, P-6 & P-7 shall be tempered, not less than 4.0mm thick and with one-way visibility film at the inner surface.

Schedule of Partition Panels (Modular)
SCALE: 1:100 MTS.

 PROPOSED RENOVATION OF OMB MEDICAL CLINIC Location: Ground Floor, Ombudsman Main Building Aglalam Road, Dhiman, Quezon City	End-user:  MARIA CELINA J. CRUZ Medical Officer IV, HRMD	 VIOLETA A. AGUSTIN Chief Administrative Officer, HRMD	 EMMANUEL O. VERGARA Director IV, CAS	 LEILANIE BERNADETTE C. CABRAS Assistant Ombudsman, GAO	Approved / Disapproved:  WARREN REX H. LIONG Overall Deputy Ombudsman	Sheet No.: 2/4 Drawing No.: 2
---	--	--	--	---	---	--

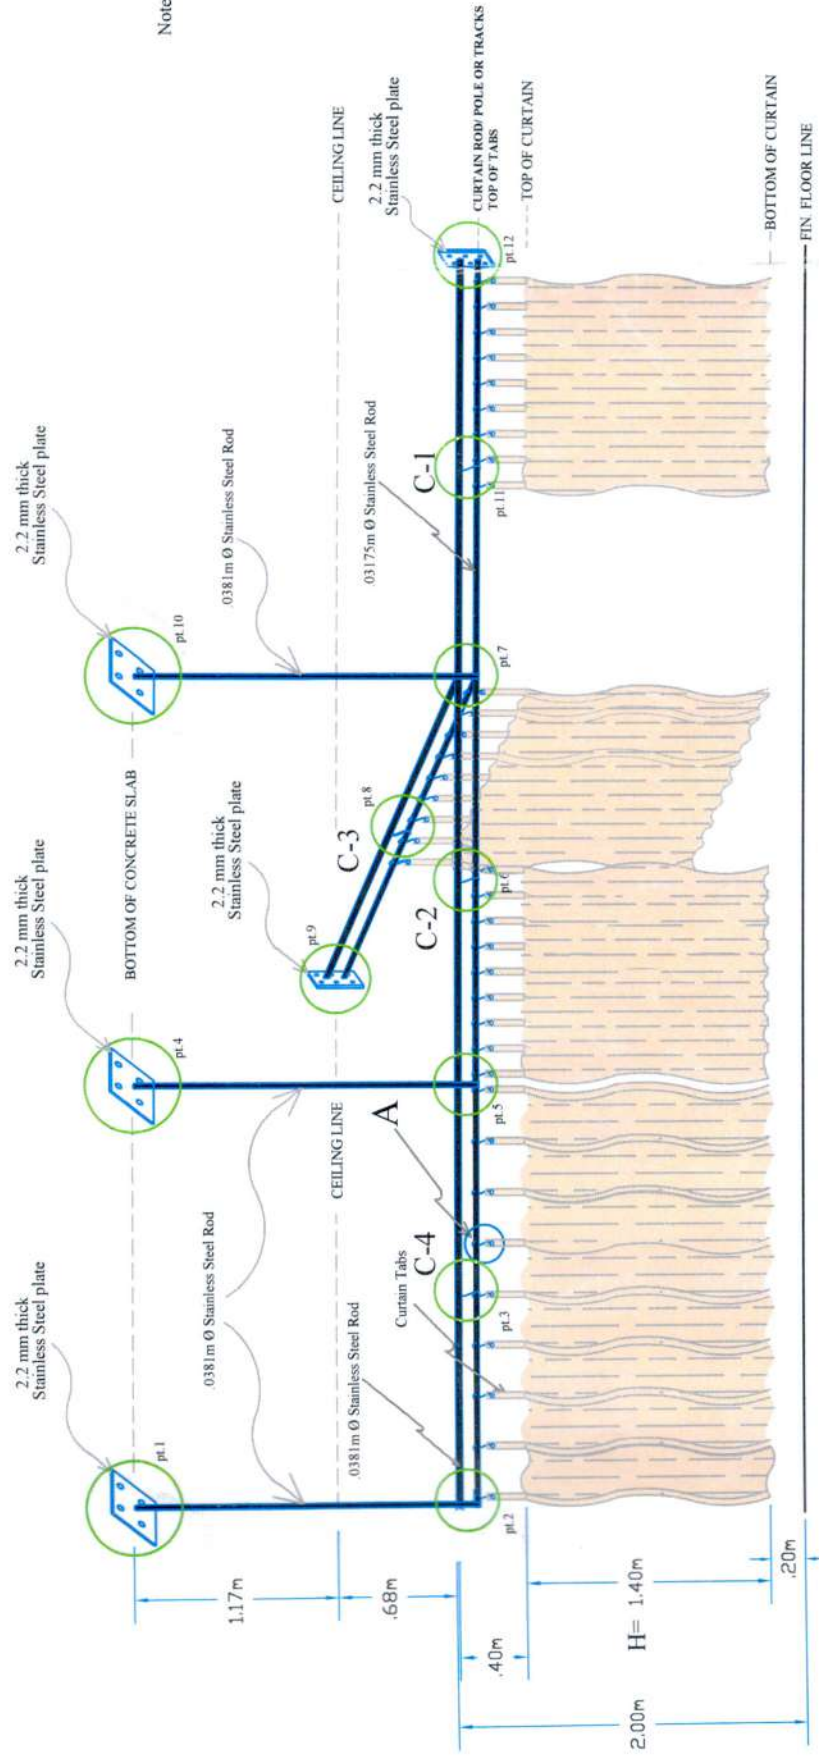

Note: Curtain Tabs (4cm x 37cm) spaced at 30cm on-center.
Curtain width (W) shall 1.5 x room / area width.

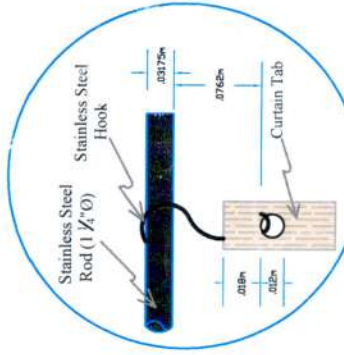


Spot Detail A


DETAILS OF TAB-TOP CURTAINS

Schedule of Partition Curtain (Fabric)
SCALE: NTS


	<p>Project: PROPOSED RENOVATION OF OMB MEDICAL CLINIC Location: Ground Floor, Ombudsman Main Building Agham Road, Diliman, Quezon City</p>	<p>End-user: MARIA CELINA O. CRUZ Medical Officer IV, HRMD</p>	<p>Recommending Approval: EMMANUEL O. VERGARA Director IV, CAS Date: July 16, 2021</p>	<p>Approved / Disapproved: WARREN REX H. LJONG Overall Deputy Ombudsman</p>	<p>Sheet No.: 3/4</p>	<p>Drawing No.: 3</p>
--	---	---	---	--	----------------------------------	----------------------------------

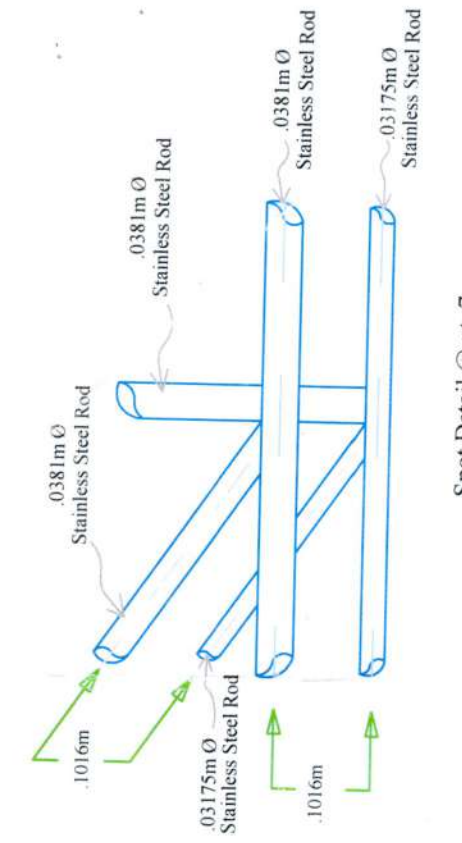


Spot Detail @
pt. 1, pt. 4, & pt. 10

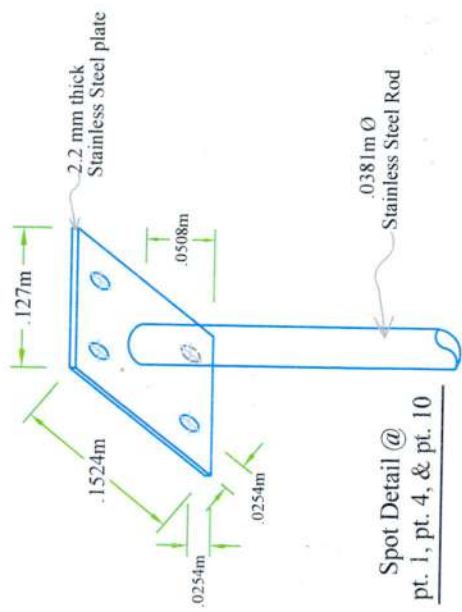


Spot Detail @
pt. 3, pt. 6, pt. 8 & pt. 11

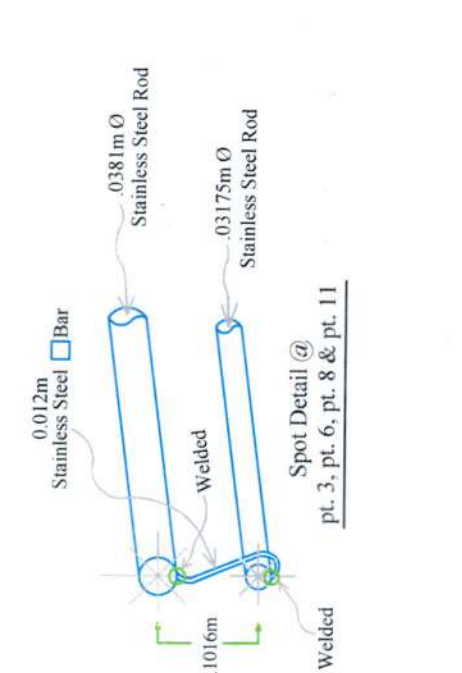


Spot Detail @ pt. 7

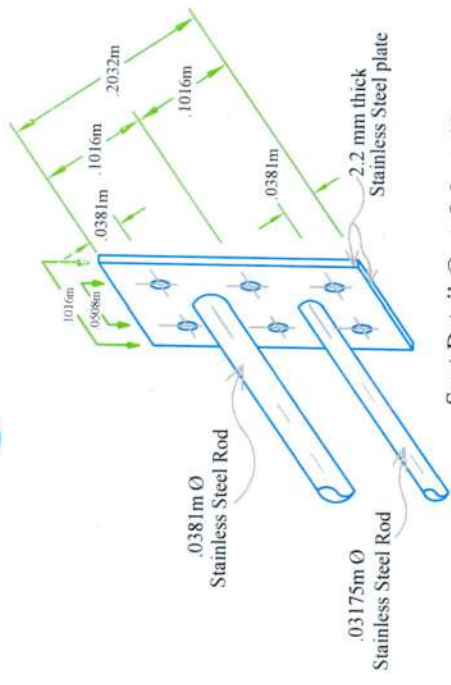

Spot Detail @ pt. 9 & pt. 12

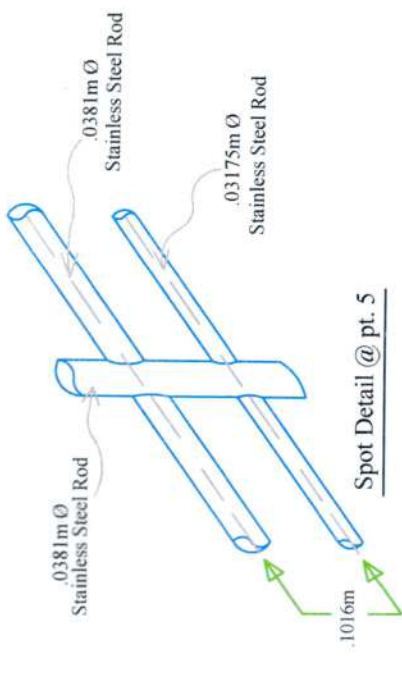

Spot Detail @ pt. 5

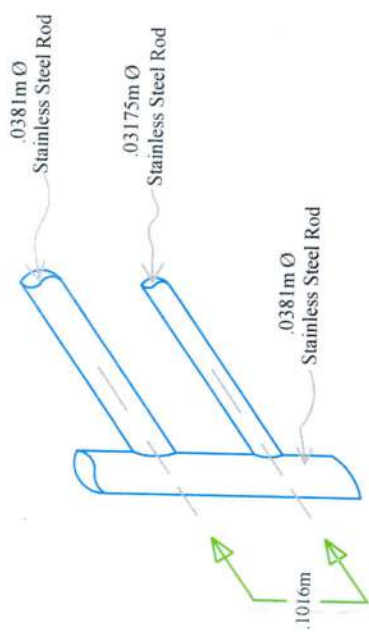

Spot Detail @ pt. 2

Note:

All Stainless Steel Tube/Rods shall be Type 304 (or A2);
Schedule 80; with minimum wall thickness of 0.191 inches
for 1 1/4" Ø Stainless Steel Tube & 0.2 inches for 1 1/2" Ø
Stainless Steel Tubes.



	Project:	PROPOSED RENOVATION OF OMB MEDICAL CLINIC	Location: Ground Floor, Ombudsman Main Building, Aylam Road, Dasmariñas, Quezon City	End-user:	MARIA CELINA CRUZ Medical Officer IV, HRMD	Recommending Approval:	EMMANUEL O. VERGARA Director IV, CAS	Approved/Disapproved:	WARREN REX H. LIONG Assistant Ombudsman, GAO	Overall Deputy Ombudsman
	Sheet No.:	4/4			Drawing No.:	4				