



Republic of the Philippines  
**OFFICE OF THE OMBUDSMAN**  
**Bids and Awards Committee – Main**  
Agham Road, Diliman, Quezon City 1104

## REQUEST FOR QUOTATIONS

The Office of the Ombudsman, through its Bids and Awards Committee (BAC) – Main, as duly authorized to conduct **Small Value Procurement** for **“Renovation/Expansion of Laboratory and Medical Clinic (20 lots/line items)”** in accordance with **Section 53.9** of the 2016 Revised Implementing Rules and Regulations of Republic Act No. 9184, hereby invites all interested suppliers/bidders to offer their lowest government price.

Quotation Number: **QN 2022-2-090-JUL**

Name of Project: **“Renovation/expansion of Laboratory and Medical Clinic”**

Total Approved Budget for the Contract (ABC): **₱ 476,557.50**

Location: **Office of the Ombudsman, Agham Road, Diliman, Quezon City**

Specifications: **See attached Annex “A.” (20 lots/line items)**

Deadline of submission: **14<sup>th</sup> July 2022, 2:00 p.m.**

Delivery period: **Within fifteen (15) calendar days from receipt of Purchase Order;**


Interested bidders/suppliers are required to submit their duly accomplished Price Quotation Forms (Annex A) and documentary requirements on or before the deadline of submission of bids at the Office of the Ombudsman Central Records Division (OMB-Main Lobby Receiving).

**Bidders/suppliers are required to sign or affix its initials on each page and shall submit the following documentary requirements together with their quotation:**

- 1) Valid and Current Mayor’s / Business Permit 2022;
- 2) PhilGEPS Registration Number;
- 3) Income / Business Tax Return (for ABCs above ₱500,000);
- 4) For ABCs above ₱50,000.00 – Omnibus Sworn Statement (OSS) “Annex C1/C2/C3”. Bidder/supplier’s OSS shall be valid for six (6) months and may be used for other quotations in the BAC OMB-Main thru Alternative Modes of Procurement, unless an updated OSS is required. (Reference: GPPB Resolution No. 21-2017)
- 5) For ABCs ₱50,000.00 and below –
  - a) For Single Proprietorship – Authorization letter/Special Power of Authority, in case the owner is not the signatory of Price Quotation Form and Notice of Award. (“Annex D”)
  - b) For Corporation/Partnership/Joint Venture – Secretary’s Certificate authorizing signatory. (“Annex E”)

Award of contract shall be made to the lowest calculated and responsive bidder/supplier which complies with the minimum technical specifications (Annex A) and General Terms and Conditions (Annex B).

For further inquiries you may email us at [bac@ombudsman.gov.ph](mailto:bac@ombudsman.gov.ph) and/or [ombbacsecmain@gmail.com](mailto:ombbacsecmain@gmail.com) or call us thru landline no. 84797300 local 2206.

  
**ADORACION A. AGBADA**  
Acting Assistant Ombudsman, OMB-Luzon  
Chairperson, Bids and Awards Committee - Main

**ANNEX A  
PRICE QUOTATION FORM**

**HON. ADORACION A. AGBADA**  
Chairperson, Bids and Awards Committee-Main  
Office of the Ombudsman  
Agham Road, North Triangle  
Diliman, Quezon City

Quotation No.	2022-2-090-JUL
PR No. (s)	PU-22-04-070
APP/SPPMP Code	2022APP-252
Canvass No.	2 <sup>nd</sup>
Date:	04 July 2022
Authority:	53.9 (SVP)
Authority No.	22-2-021
Authority Date:	11 May 2022

Thru: BAC Secretariat – Main

Dear Madame:

After having carefully read and accepted the Terms and Conditions of this RFQ and followed the Instructions to Bidders specified in Annex B, hereunder is our quotation/s for the item/s as follows:

Item No.	PR No. APP Code	Total ABC (in Php)	Qty.	unit	OMBUDSMAN SPECIFICATIONS	Bidder's offer (Tech. spec/brand, if applicable)	Unit Price	Total Price	
					<i>Renovation / expansion of Laboratory and Medical Clinic</i>				
<b>1</b>	PU-22-04-070 2022APP-252 GSD CAS	<b>194,964.00</b>	<b>1</b>	<b>lot</b>	<b>Modular Partition* (A-1, A-2 and A-3)</b>				
					<b>A-1. Modular Partition (powder-coated aluminum frame and laminated panels) with Tempered Clear Glass;</b> (see plans, schedules & specifications for details / requirements).  <b><u>Note: For Supply/Delivery fully-fabricated with installation on-site (complete)</u></b>				
		93,720.00	8	pcs.	1.20 (w) x 1.50 (h)x 0.5 (t) ms				
		17,336.00	2	pcs.	0.80 x 1.50 x 0.05 ms				
		7,293.00	1	pc.	0.60 x 1.50 x 0.05 ms				
						<b>A-2. Modular Partition Panel (powder-coated aluminum frame and laminated panels) without Clear Glass:</b> (see plan schedules & specifications for details/requirements)  <b><u>Note: For supply / Delivery fully-fabricated with installation onsite (complete)</u></b>			
		36,080.00	4	pcs.	1.20 (w) x 1.50 (h)x 0.5 (t) ms				
		20,130.00	3	pcs.	0.80 x 1.50 x 0.05 ms				
		14,335.00	3	pcs.	0.60 x 1.50 x 0.05 ms				

1	PU-22-04-070 2022APP-252 GSD CAS				<b>A-3. Modular Door Panel (powder-coated aluminum frame and laminated panel) without Clear Glass;</b> Double-swing; with lockset and 2pcs-4" double action spring-loaded hinges. (see plans, schedules & specifications for details / requirements).			
		6,050.00	1	set	0.80 (w) x 1.00 (h) x 0.05 (t) ms			
		(Subtotal A-1, A-2 & A-3)						
2	PU-22-04-070 2022APP-252 GSD CAS	30,800.00	1	lot	<b>B-1. Tab-Top Fabric Curtain Partition*:</b> with curtain hook per curtain tab (see plans, schedules & specifications for details/requirements)			
		19,800.00	3	set	3.70 (w) x 1.30 (h) ms.			
		11,000.00	2	set	3.00 x 1.30			
		(Subtotal B-1)						
3	PU-22-04-070 2022APP-252 GSD CAS	45,000.00	1	set	<b>B-2. Curtain Tracks</b> (stainless steel round tubes, rigid/welded joints/connections; mounted in concrete ceiling slab with stainless steel mounting plates and anchor bolts. (see plans, schedules & specifications for details/requirements)			
		(Subtotal B-2)						
					<b>C. Floor Finish</b>			
4	PU-22-04-070 2022APP-252 GSD CAS	120,615.00	215	pcs	Porcelain Floor Tiles*, 0.60x 0.60 ms			
5	PU-22-04-070 2022APP-252 GSD CAS	5,463.00	18	pcs	Tile Adhesive, 25 kg-bags			
6	PU-22-04-070 2022APP-252 GSD CAS	770.00	10	pcs	Tile Grout, 2kg-bags			
7	PU-22-04-070 2022APP-252 GSD CAS	412.50	5	pcs	Cutting disc, 4" masonry			
					(see plans, schedules & specifications for details/requirements)			
					<b>Note: For Supply/Delivery on-site (complete)</b>			
		(Subtotal C)						

<b>D. Ceiling Finish</b>								
8	PU-22-04-070 2022APP-252 GSD CAS	41,580.00	105		Acoustic Boards, 0.60x1.20ms			
9	PU-22-04-070 2022APP-252 GSD CAS	2,068.00	8		Automotive Lacquer. Gloss white, li-can			
10	PU-22-04-070 2022APP-252 GSD CAS	385.00	2		Lacquer Flo, 1-li can			
11	PU-22-04-070 2022APP-252 GSD CAS	1,848.00	8		Lacquer Thinner, 1 -li can			
12	PU-22-04-070 2022APP-252 GSD CAS	528.00	1	lot	Sand paper, 9"x11"; (12pcs-#100), (12 pcs- #220), (12pcs #400)			
13	PU-22-04-070 2022APP-252 GSD CAS	1,650.00	20	pcs.	Tack cloth/rags ( $\geq 12'' \times 24''$ )			
					(see plans, schedules & specifications for details/requirements)			
					<b>Note: For Supply/Delivery on-site</b>			
							<b>(Subtotal D)</b>	
<b>E. Wall Finish</b>								
14	PU-22-04-070 2022APP-252 GSD CAS	7,920.00	8	pcs.	Premium Acrylic Water-base Paint, 1-gal. can			
15	PU-22-04-070 2022APP-252 GSD CAS	770.00	2	pcs.	Masonry Putty, 1-li can			
16	PU-22-04-070 2022APP-252 GSD CAS	825.00	10	pcs.	Tack cloth/rags ( $\geq 12'' \times 24''$ )			
					(see plans, schedules & specifications for details/requirements)			
					<b>Note: For Supply/Delivery on-site</b>			
							<b>(Subtotal E)</b>	
<b>F. Utility Counter, with sink</b>								
17	PU-22-04-070 2022APP-252 GSD CAS	10,098.00	18	pcs.	Porcelain Tiles*, 0.60 x 0.60 ms			
18	PU-22-04-070 2022APP-252 GSD CAS	627.00	2	pcs.	Tile Adhesive 25 kg-bags			

19	PU-22-04-070 2022APP-252 GSD CAS	154.00	2	pcs.	Tile Grout 2 kg-bags			
20	PU-22-04-070 2022APP-252 GSD CAS	9,900.00	2	pcs.	Stainless Steel sink (0.47 x 0.60 x 0.20 ms) w/ stainless steel gooseneck faucet, drain & p-trap			
					(see plans, schedules & specifications for details/requirements)			
					<b>Note: For Supply/Delivery on-site</b>			
								<b>(Subtotal F)</b>
					*Supplier to submit color swatches of modular partitions, curtains and tiles, for approval of the end-user			
<b>GRAND TOTAL</b>								


\_\_\_\_\_  
Name of Authorized Representative

\_\_\_\_\_  
Signature

\_\_\_\_\_  
Date

**Bidder/Supplier's Information**

Company Name:	
Address:	
Tel/Fax No.:	
Email Address:	
PhilGEPSReg'n Cert. No.:	
PhilGEPSReg'n valid until:	

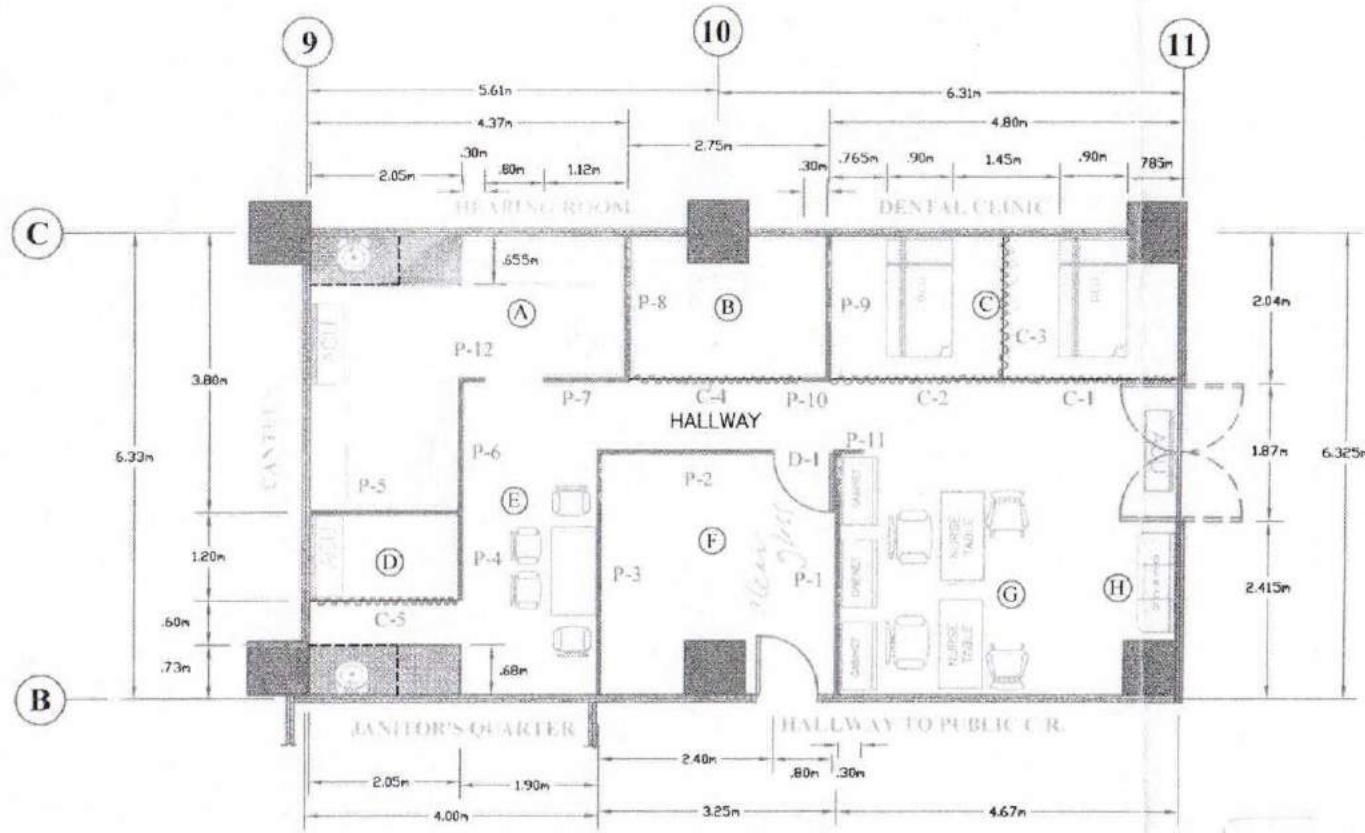


- Function Areas:**
- A — Laboratory
  - B — First Aid / Phlebotomy / Examination
  - C — Clinic Beds (Resting / Examination)
  - D — Location
  - E — Multi-purpose
  - F — Doctor's Office / Consultation
  - G — Reception
  - H — Waiting

- LEGEND:**
- P- # — Partition Panel
  - C- # — Partition Curtain
  - D- # — Partition Curtain
  - Ⓐ — Rooms / Area

**Floor Plan**  
SCALE: 1:100 MTS.

	<b>Project:</b>	<b>End-user:</b>	<b>Recommending Approval:</b>			<b>Approved / Disapproved:</b>	<b>Sheet No.:</b>
	<b>PROPOSED RENOVATION OF OMB MEDICAL CLINIC</b>	<i>Maria Celina J. Cruz</i> MARIA CELINA J. CRUZ	<i>Violeta A. Agustin</i> VIOLETA A. AGUSTIN	<i>Emmanuel O. Vergara</i> EMMANUEL O. VERGARA	<i>Leilanie Bernadette C. Cabras</i> LEILANIE BERNADETTE C. CABRAS	<i>Warren Rex H. Liong</i> WARREN REX H. LIONG	<b>1/4</b>
	Location: Ground Floor, Ombudsman Main Building Agham Road, Diliman, Quezon City	Medical Officer IV, HRMD	Chief Administrative Officer, HRMD	Director IV, CAS	Assistant Ombudsman, GAO	Overall Deputy Ombudsman	<b>1</b>

7/22

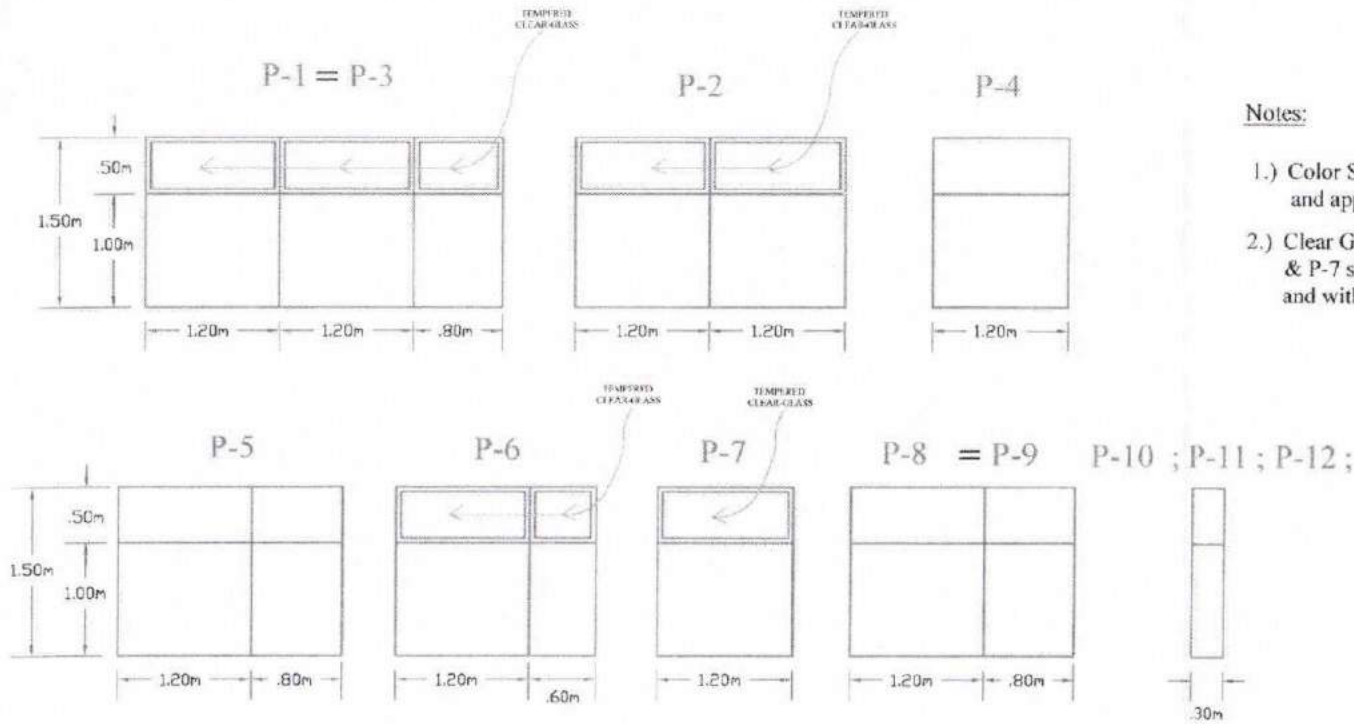


**Notes:**


- 1.) Color Scheme shall be proposed by end-user and approved by the Management.
- 2.) Clear Glasses at Partition Panels P-1, P-2, P-3, P-6 & P-7 shall be tempered, not less than 4.0mm thick and with one-way visibility film at the inner surface.

**Schedule of Partition Panels (Modular)**  
SCALE: 1:100 MTS.

	<b>Project:</b>	<b>End-user:</b>			<b>Recommending Approval:</b>		<b>Approved / Disapproved:</b>	<b>Sheet No.:</b>
	<b>PROPOSED RENOVATION OF OMB MEDICAL CLINIC</b>	<i>[Signature]</i> MARIA CELINA F. CRUZ	<i>[Signature]</i> VIOLETA A. AGUSTIN	<i>[Signature]</i> EMMANUEL O. VERGARA	<i>[Signature]</i> LEILANIE BERNADETTE C. CABRAS	<i>[Signature]</i> WARREN REX H. LIONG	2/4	<b>Drawing No.:</b>
	<b>Location:</b> Ground Floor, Ombudsman Main Building, Alibon Road, Diliman, Quezon City	Medical Officer IV, HRMD	Chief Administrative Officer, HRMD	Director IV, CAS	Assistant Ombudsman, CAO	Overall Deputy Ombudsman	2	

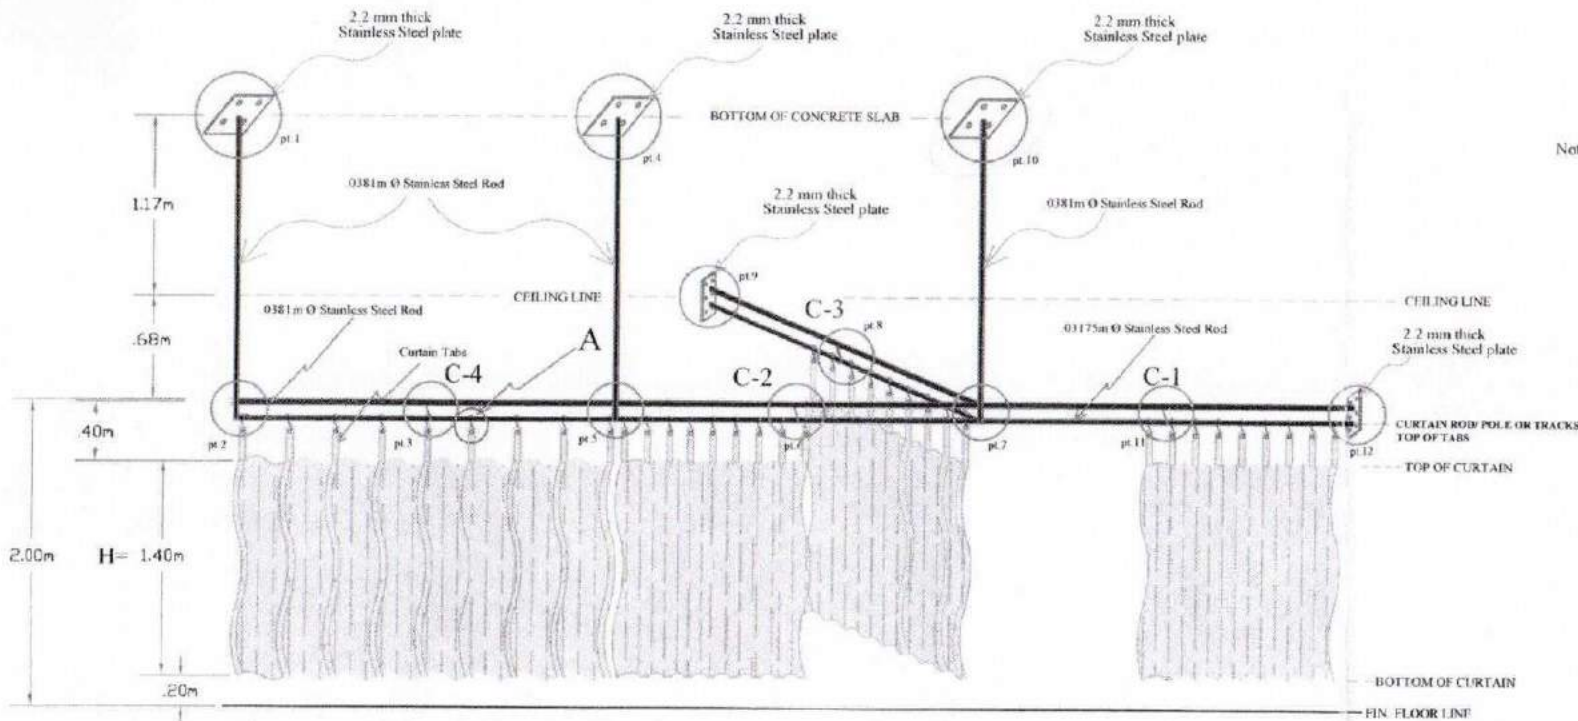


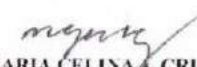
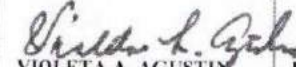
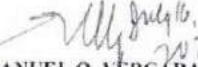


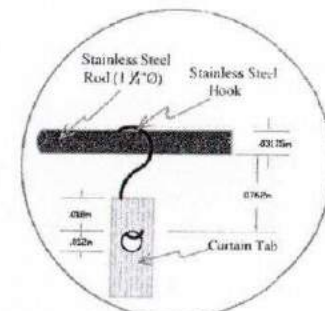Note: Curtain Tabs (4cm x 37cm) spaced at 30cm on-center.  
Curtain width (W) shall 1.5 x room / area width.




Spot Detail A


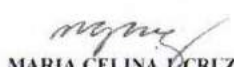
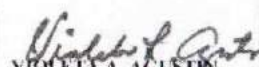
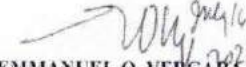

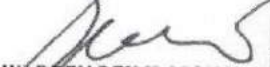
DETAILS OF TAB-TOP CURTAINS

**Schedule of Partition Curtain (Fabric)**  
SCALE: NTS.

	Project:	End-user:		Recommending Approval:		Approved / Disapproved:	Sheet No.:
	<b>PROPOSED RENOVATION OF OMB MEDICAL CLINIC</b> Location: Ground Floor, Ombudsman Main Building, Agham Road, Diliman, Quezon City	 MARIA CELINA A. CRUZ Medical Officer IV, HRMD	 VIOLETA A. AGUSTIN Chief Administrative Officer, HRMD	 EMMANUEL O. VERGARA Director IV, CAS	 LELANIE BERNADETTE C. CABRAS Assistant Ombudsman, GAO	 WARREN REX H. LIONG Overall Deputy Ombudsman	3/4 Drawing No.: 3



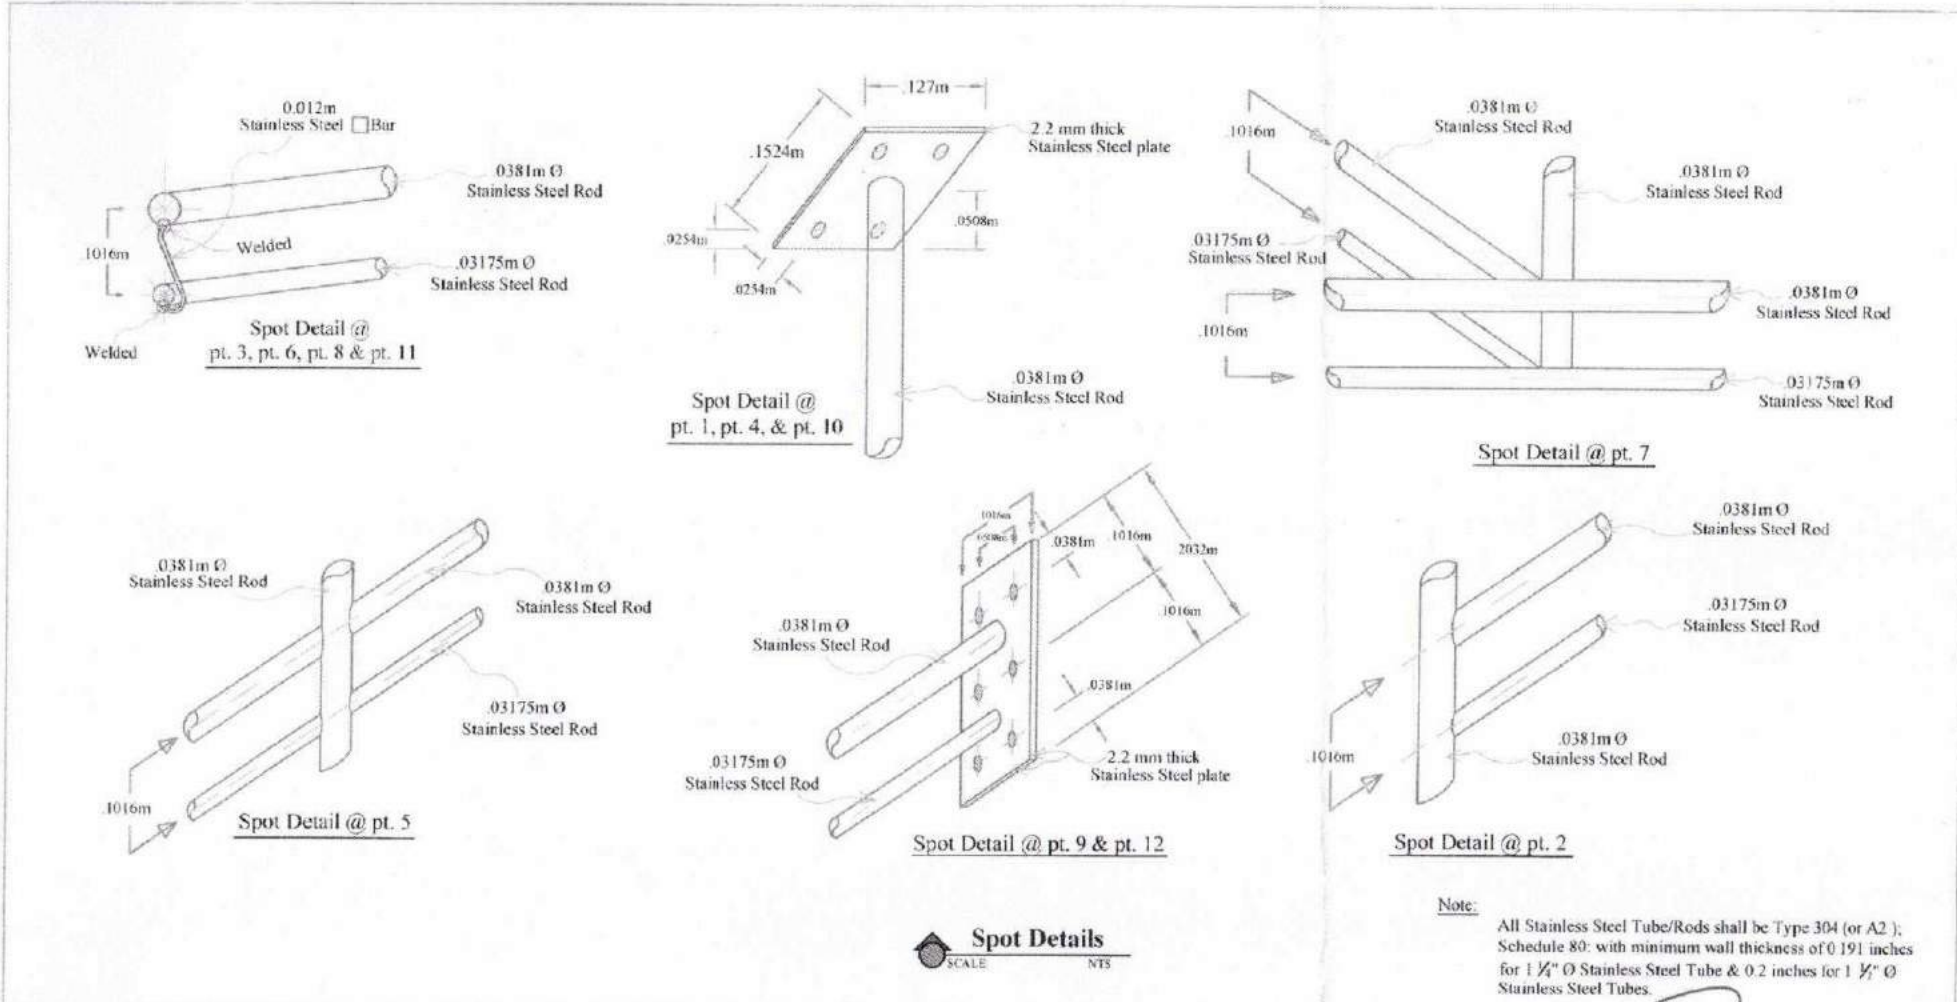

	Project:	End-user:	Recommending Approval:			Approved/Disapproved:	Sheet No.
	<b>PROPOSED RENOVATION OF OMB MEDICAL CLINIC</b> Location: Ground Floor, Ombudsman Main Building, Agham Road, Diliman, Quezon City.	 <b>MARIA CELINA CRUZ</b> Medical Officer IV, HRMD	 <b>VIOLETA A. AGUSTIN</b> Chief Administrative Officer, HRMD	 <b>EMMANUEL O. VERGARA</b> Director IV, CAS	 <b>LEILANIE BERNADETTE C. CABRAS</b> Assistant Ombudsman, GAO	 <b>WARREN REX H. LIONG</b> Overall Deputy Ombudsman	4/4 Drawing No.: 4

## ANNEX B

### GENERAL TERMS AND CONDITIONS:

1. **BID/PRICE QUOTATION VALIDITY.** Bids/Price Quotations should be valid for **sixty (60)** calendar days counted from the deadline of submission of bids/price quotations;
2. **SAME PRICE QUOTATION:** If two (2) or more suppliers submit the same price quotation and have been post-qualified as the suppliers with the Lowest Calculated Responsive Quotations, the Office of the Ombudsman shall adopt and employ “draw lots/toss coin” as the tie breaking method to finally determine the single winning bidder. (GPPB Circular No. 06-2005)
3. **PRICE ESCALATION.** All bid prices/price quotations for the goods or services in the contract as awarded shall be considered as fixed prices, and therefore not subject to price escalation during contract implementation.
4. **ALTERNATIVE BIDS.** Alternative Bids/Price Quotations shall be rejected. For this purpose, alternative bid/price quotations is an offer made by a Bidder/Supplier in addition or as a substitute to its original bid/price quotation which may be included as part of its original bid/price quotations or submitted separately therewith for purposes of bidding.
5. **TAXES.** The total price quoted is subject to withholding tax and payable check.
6. **DELIVERY PERIOD.** Within **fifteen (15) calendar days** from receipt of Purchase Order;
7. **INCIDENTAL CHARGES AND SERVICES.** The cost of transportation, insurance, and other costs incidental to delivery of the Goods shall be included in the price quoted per item by the Bidder/Supplier. An additional or separate delivery charge in the bid/price quotation shall be treated as non-responsive and shall be rejected.
8. **TERM OF PAYMENT.** Payment shall be CHARGED ACCOUNT, unless specified. Cash on Delivery (COD) shall not be allowed, unless accepted during bid/price quotation evaluation.
9. **RETENTION MONEY.** The obligation for the warranty shall be covered by either retention money in an amount equivalent to at least one percent (1%) of every progress payment, or a special bank guarantee equivalent to at least one percent (1%) but not to exceed five (5%) of the total contract price. The said amounts shall only be released after the lapse of the warranty period or, in the case of Expendable Supplies, after consumption thereof; Provided, however, That the supplies delivered are free from patent and latent defects and all the conditions imposed under the contract have been fully met; *(GPPB Resolution No. 30-2017 dated 30 May 2017)*
10. **LIQUIDATED DAMAGES.** No payment shall be made until full delivery of item/s is/are completed. Delay in the delivery shall be subject to liquidated damages by way of penalty at 1/10 of 1% of each day of delay.
11. **ALTERATION OF TECHNICAL SPECIFICATIONS AND TERMS AND CONDITIONS.** Altering and/or amending the technical specifications and Terms and Condition(s) may be considered non-responsive / non-compliant.

### INSTRUCTIONS TO BIDDERS/SUPPLIERS:

1. Completely fill out the Price Quotation Form (Annex B), technical specification/brand (if applicable), unit / total price and Supplier/Bidder’s information. Do not forget to sign the Price Quotation Form.
2. Download this Form from the PhilGEPS website before the closing date for inclusion in the PhilGEPS Document Request List (DRL).

## ANNEX C1

## OSS Form A

**Omnibus Sworn Statement for SOLE PROPRIETORSHIP (Revised) (NOTARIZED)  
Alternative Methods of Procurement – Negotiated Procurement (Small Value Procurement)**

REPUBLIC OF THE PHILIPPINES )

CITY/MUNICIPALITY OF \_\_\_\_\_ ) S.S.

## AFFIDAVIT

I, \_\_\_\_\_ (*Name of Affiant*) of legal age, \_\_\_\_\_ (*Civil Status*),  
\_\_\_\_\_ (*Nationality*), and residing at \_\_\_\_\_  
\_\_\_\_\_ (*Address of Affiant*), after  
having been duly sworn in accordance with law, do hereby depose and state that:

1. I am the sole proprietor of \_\_\_\_\_ (*Name of Bidder*) with office address at \_\_\_\_\_  
\_\_\_\_\_ (*address of Bidder*);
2. As the owner and sole proprietor of \_\_\_\_\_ (*Name of Bidder*), I have full power and authority to do, execute and perform any and all acts necessary to represent it in the bidding at the OFFICE OF THE OMBUDSMAN – MAIN;
3. \_\_\_\_\_ (*Name of Bidder*) is not “blacklisted” or barred from bidding by the Government of the Philippines or any of its agencies, offices, corporations, or Local Government Units, foreign government/foreign or international financing institution whose blacklisting rules have been recognized by the Government Procurement Policy Board, **by itself or by relation, membership, association, affiliation, or controlling interest with another blacklisted person or entity as defined and provided for in the Uniform Guidelines on Blacklisting;**
4. Each of the documents submitted in satisfaction of the bidding requirements is an authentic copy of the original, complete, and all statements and information provided therein are true and correct;
5. \_\_\_\_\_ (*Name of Bidder*) is authorizing the Head of the Procuring Entity or its duly authorized representative(s) to verify all the documents submitted;
6. I am not related to the Head of the Procuring Entity, members of the Bids and Awards Committee (BAC), the Technical Working Group, and the BAC Secretariat, the head of the Project Management Office or the end-user unit, and the project consultants by consanguinity or affinity up to the third civil degree;
7. \_\_\_\_\_ (*Name of Bidder*) complies with existing labor laws and standards;
8. \_\_\_\_\_ (*Name of Bidder*) is aware of and has undertaken the following responsibilities as a Bidder:
  - a) Carefully examine all of the Bidding Documents;
  - b) Acknowledge all conditions, local or otherwise, affecting the implementation of the Contract;
  - c) Made an estimate of the facilities available and needed for the contract to be bid, if any; and
  - d) Inquire or secure Supplemental/Bid Bulletin(s) issued; and
9. \_\_\_\_\_ (*Name of Bidder*) did not give or pay directly or indirectly, any commission, amount, fee, or any form of consideration, pecuniary or otherwise, to any person or official, personnel or representative of the government in relation to any procurement project or activity.
- 10) **In case advance payment was made or given, failure to perform or deliver any of the obligations and undertakings in the contract shall be sufficient grounds to constitute criminal liability for Swindling (Estafa) or the commission of fraud with unfaithfulness or abuse of confidence through misappropriating or converting any payment received by a person or entity under an obligation involving the duty to deliver certain goods or services, to the prejudice of the public and the government of the Philippines pursuant to Article 315 of Act No. 3815 s. 1930, as amended, or the Revised Penal Code.**

IN WITNESS WHEREOF, I have hereunto set my hand this \_\_\_ day of \_\_\_, 20\_\_ at \_\_\_\_\_, Philippines.

\_\_\_\_\_  
*[Bidder's Representative/Authorized Signatory]*

SUBSCRIBED and sworn to before me, in the city/municipality of \_\_\_\_\_, this \_\_\_\_\_ day of \_\_\_\_\_, 20 by \_\_\_\_\_ with Residence Certificate No. \_\_\_\_\_ issued at \_\_\_\_\_ on \_\_\_\_\_, 20\_\_\_\_\_.

NOTARY PUBLIC

My commission expires Dec. 31, 20\_\_\_\_\_

Doc. No. \_\_\_\_\_;  
Page No. \_\_\_\_\_;  
Book \_\_\_\_\_;  
Series of \_\_\_\_\_.

## ANNEX C2

## OSS Form B

**Omnibus Sworn Statement for PARTNERSHIP OR COOPERATIVE (NOTARIZED)  
Alternative Methods of Procurement – Negotiated Procurement (Small Value Procurement)**

REPUBLIC OF THE PHILIPPINES )  
CITY/MUNICIPALITY OF \_\_\_\_\_ ) S.S.

## AFFIDAVIT

I, \_\_\_\_\_ (Name of Affiant) of legal age, \_\_\_\_\_ [Civil Status],  
\_\_\_\_\_ [Nationality], and residing at \_\_\_\_\_  
\_\_\_\_\_ [Address of Affiant], after  
having been duly sworn in accordance with law, do hereby depose and state that:

1. I am the duly authorized and designated representative of \_\_\_\_\_ [Name of Bidder] with office address at \_\_\_\_\_ [address of Bidder];
2. I am granted full power and authority to do, execute and perform any and all acts necessary and/or to represent the \_\_\_\_\_ [Name of Bidder] in the bidding at the OFFICE OF THE OMBUDSMAN – MAIN as shown in the attached \_\_\_\_\_ [state title of attached document showing proof of authorization (e.g., duly notarized Secretary's Certificate issued by the corporation or the members of the joint venture)];
3. \_\_\_\_\_ [Name of Bidder] is not "blacklisted" or barred from bidding by the Government of the Philippines or any of its agencies, offices, corporations, or Local Government Units, foreign government/foreign or international financing institution whose blacklisting rules have been recognized by the Government Procurement Policy Board, **by itself or by relation, membership, association, affiliation, or controlling interest with another blacklisted person or entity as defined and provided for in the Uniform Guidelines on Blacklisting;**
4. Each of the documents submitted in satisfaction of the bidding requirements is an authentic copy of the original, complete, and all statements and information provided therein are true and correct;
5. \_\_\_\_\_ [Name of Bidder] is authorizing the Head of the Procuring Entity or its duly authorized representative(s) to verify all the documents submitted;
6. None of the officers and members of \_\_\_\_\_ [Name of Bidder] is related to the Head of the Procuring Entity, members of the Bids and Awards Committee (BAC), the Technical Working Group, and the BAC Secretariat, the head of the Project Management Office or the end-user unit, and the project consultants by consanguinity or affinity up to the third civil degree;
7. \_\_\_\_\_ [Name of Bidder] complies with existing labor laws and standards;
8. \_\_\_\_\_ [Name of Bidder] is aware of and has undertaken the following responsibilities as a Bidder:
  - a) Carefully examine all of the Bidding Documents;
  - b) Acknowledge all conditions, local or otherwise, affecting the implementation of the Contract;
  - c) Made an estimate of the facilities available and needed for the contract to be bid, if any; and
  - d) Inquire or secure Supplemental/Bid Bulletin(s) issued; and
9. \_\_\_\_\_ [Name of Bidder] did not give or pay directly or indirectly, any commission, amount, fee, or any form of consideration, pecuniary or otherwise, to any person or official, personnel or representative of the government in relation to any procurement project or activity.
10. **In case advance payment was made or given, failure to perform or deliver any of the obligations and undertakings in the contract shall be sufficient grounds to constitute criminal liability for Swindling (Estafa) or the commission of fraud with unfaithfulness or abuse of confidence through misappropriating or converting any payment received by a person or entity under an obligation involving the duty to deliver certain goods or services, to the prejudice of the public and the government of the Philippines pursuant to Article 315 of Act No. 3815 s. 1930, as amended, or the Revised Penal Code.**

IN WITNESS WHEREOF, I have hereunto set my hand this \_\_\_ day of \_\_\_, 20\_\_ at \_\_\_\_\_, Philippines.

\_\_\_\_\_  
[Bidder's Representative/Authorized Signatory]

SUBSCRIBED and sworn to before me, in the city/municipality of \_\_\_\_\_, this \_\_\_\_\_ day of \_\_\_\_\_, 20 by \_\_\_\_\_ with Residence Certificate No. \_\_\_\_\_ issued at \_\_\_\_\_ on \_\_\_\_\_, 20\_\_\_\_\_.

NOTARY PUBLIC  
My commission expires Dec. 31, 20\_\_\_\_\_

Doc. No. \_\_\_\_\_;  
Page No. \_\_\_\_\_;  
Book \_\_\_\_\_;  
Series of \_\_\_\_\_.

## ANNEX C3

## OSS Form C

**Omnibus Sworn Statement for CORPORATION OR JOINT VENTURE (Revised) (NOTARIZED)  
Alternative Methods of Procurement – Negotiated Procurement (Small Value Procurement)**

REPUBLIC OF THE PHILIPPINES )

CITY/MUNICIPALITY OF \_\_\_\_\_ ) S.S.

## AFFIDAVIT

I, \_\_\_\_\_ (Name of Affiant) of legal age, \_\_\_\_\_ [Civil Status],  
\_\_\_\_\_ [Nationality], and residing at \_\_\_\_\_  
\_\_\_\_\_ [Address of Affiant], after  
having been duly sworn in accordance with law, do hereby depose and state that:

1. I am the duly authorized and designated representative of \_\_\_\_\_  
\_\_\_\_\_ [Name of Bidder], with office address at \_\_\_\_\_  
\_\_\_\_\_ [address of Bidder];
2. I am granted full power and authority to do, execute and perform any and all acts necessary and/or to represent the \_\_\_\_\_ [Name of Bidder] at the OFFICE OF THE OMBUDSMAN – MAIN as shown in the attached \_\_\_\_\_  
[state title of attached document showing proof of authorization (e.g., duly notarized Secretary's Certificate issued by the corporation or the members of the joint venture)];
3. \_\_\_\_\_ [Name of Bidder] is not "blacklisted" or barred from bidding by the Government of the Philippines or any of its agencies, offices, corporations, or Local Government Units, foreign government/foreign or international financing institution whose blacklisting rules have been recognized by the Government Procurement Policy Board, **by itself or by relation, membership, association, affiliation, or controlling interest with another blacklisted person or entity as defined and provided for in the Uniform Guidelines on Blacklisting**;
4. Each of the documents submitted in satisfaction of the bidding requirements is an authentic copy of the original, complete, and all statements and information provided therein are true and correct;
5. \_\_\_\_\_ [Name of Bidder] is authorizing the Head of the Procuring Entity or its duly authorized representative(s) to verify all the documents submitted;
6. None of the officers, directors, and controlling stockholders of \_\_\_\_\_ [Name of Bidder] is related to the Head of the Procuring Entity, members of the Bids and Awards Committee (BAC), the Technical Working Group, and the BAC Secretariat, the head of the Project Management Office or the end-user unit, and the project consultants by consanguinity or affinity up to the third civil degree;
7. \_\_\_\_\_ [Name of Bidder] complies with existing labor laws and standards;
8. \_\_\_\_\_ [Name of Bidder] is aware of and has undertaken the following responsibilities as a Bidder:
  - a) Carefully examine all of the Bidding Documents;
  - b) Acknowledge all conditions, local or otherwise, affecting the implementation of the Contract;
  - c) Made an estimate of the facilities available and needed for the contract to be bid, if any; and
  - d) Inquire or secure Supplemental/Bid Bulletin(s) issued; and
9. \_\_\_\_\_ [Name of Bidder] did not give or pay directly or indirectly, any commission, amount, fee, or any form of consideration, pecuniary or otherwise, to any person or official, personnel or representative of the government in relation to any procurement project or activity.
10. **In case advance payment was made or given, failure to perform or deliver any of the obligations and undertakings in the contract shall be sufficient grounds to constitute criminal liability for Swindling (Estafa) or the commission of fraud with unfaithfulness or abuse of confidence through misappropriating or converting any payment received by a person or entity under an obligation involving the duty to deliver certain goods or services, to the prejudice of the public and the government of the Philippines pursuant to Article 315 of Act No. 3815 s. 1930, as amended, or the Revised Penal Code.**

IN WITNESS WHEREOF, I have hereunto set my hand this \_\_\_ day of \_\_\_, 20\_\_ at \_\_\_\_\_, Philippines.

\_\_\_\_\_  
[Bidder's Representative/Authorized Signatory]

SUBSCRIBED and sworn to before me, in the city/municipality of \_\_\_\_\_, this \_\_\_\_\_ day of \_\_\_\_\_, 20 by \_\_\_\_\_ with Residence Certificate No. \_\_\_\_\_ issued at \_\_\_\_\_ on \_\_\_\_\_, 20\_\_\_\_\_.

NOTARY PUBLIC  
My commission expires Dec. 31, 20\_\_\_\_\_

Doc. No. \_\_\_\_\_;  
Page No. \_\_\_\_\_;  
Book \_\_\_\_\_;  
Series of \_\_\_\_\_.



## ANNEX D

---

Office of the Ombudsman  
 (For Single Proprietorship only)  
 Authority of Signatory

### AUTHORIZATION LETTER

I, \_\_\_\_\_, Owner/Proprietor of \_\_\_\_\_ [company name], a single proprietorship registered under the laws of \_\_\_\_\_, with its registered office at \_\_\_\_\_ [address of bidder], has made, constituted and appointed \_\_\_\_\_ [authorized representative] true and lawful attorney, for it and its name, place and stead, to do, execute and perform any and all acts necessary, participate and/or represent \_\_\_\_\_ [company name] in the bidding (under alternative mode of procurement) at the **OFFICE OF THE OMBUDSMAN – MAIN** as fully and effectively as owner/proprietor might do if personally present with full power of substitution and revocation and hereby confirming all that said representative shall lawfully do or cause to be done by virtue hereof.

IN WITNESS WHEREOF, I have hereunto set my hand this \_\_\_\_\_ day of \_\_\_\_\_, 202\_\_, at \_\_\_\_\_.

\_\_\_\_\_  
 Affiant

ANNEX E

Office of the Ombudsman  
(For Corporation/Partnership/Joint Venture)  
Authority of Signatory

SECRETARY'S CERTIFICATE

I, \_\_\_\_\_, a duly elected and qualified Corporate Secretary of \_\_\_\_\_  
[company name], a corporation duly organized and existing under and  
by virtue of the law of the \_\_\_\_\_ DO HEREBY CERTIFY, that:

I am familiar with the facts herein certified and duly authorized to certify the same;

At the regular meeting of the Board of Directors of the said Corporation duly convened and held on \_\_\_\_\_  
at which meeting a quorum was present and acting throughout, the following  
resolutions were approved, and the same have not been annulled, revoked and amended in any way whatever and are  
in full force and effect on the date hereof:

RESOLVED, that \_\_\_\_\_ [authorized representative] be, as it hereby is,  
authorized to participate in the bidding (under alternative mode of procurement) at the **OFFICE OF THE  
OMBUDSMAN – MAIN**; that if awarded the project shall enter into contract with the Office of the Ombudsman;  
and is granted full power and authority to do, execute and perform any and all acts necessary and/or to represent  
\_\_\_\_\_ [company name] in the bidding.

WITNESS the signature of the undersigned as such officer of the said  
this \_\_\_\_\_.

\_\_\_\_\_  
(Corporate Secretary)

REPUBLIC OF THE PHILIPPINES)  
CITY/MUNICIPALITY OF \_\_\_\_\_) SS.

ACKNOWLEDGMENT

BEFORE ME, a Notary Public for and in the (Province/City/Municipality) of \_\_\_\_\_, personally  
appeared \_\_\_\_\_ with \_\_\_\_\_ No. \_\_\_\_\_ issued on \_\_\_\_\_ \known to me and to  
me known to be the same persons who executed the foregoing instrument which he/she acknowledged to me to be  
his/her free and voluntary act and deed, consisting of only \_\_\_\_\_ () page/s, including this page in which this  
Acknowledgement is written, duly signed by him/her and his/her instrumental witnesses on each and every page  
hereof.

WITNESS MY HAND AND SEAL this \_\_\_\_\_ at \_\_\_\_\_, Philippines.

Notary Public

Doc. No. \_\_\_\_\_  
Page No. \_\_\_\_\_  
Book No. \_\_\_\_\_  
Series of \_\_\_\_\_.